



DUCHESNE COUNTY SURVEY MONUMENT RECORD

SKETCH SHOWING MONUMENTS AND TIES

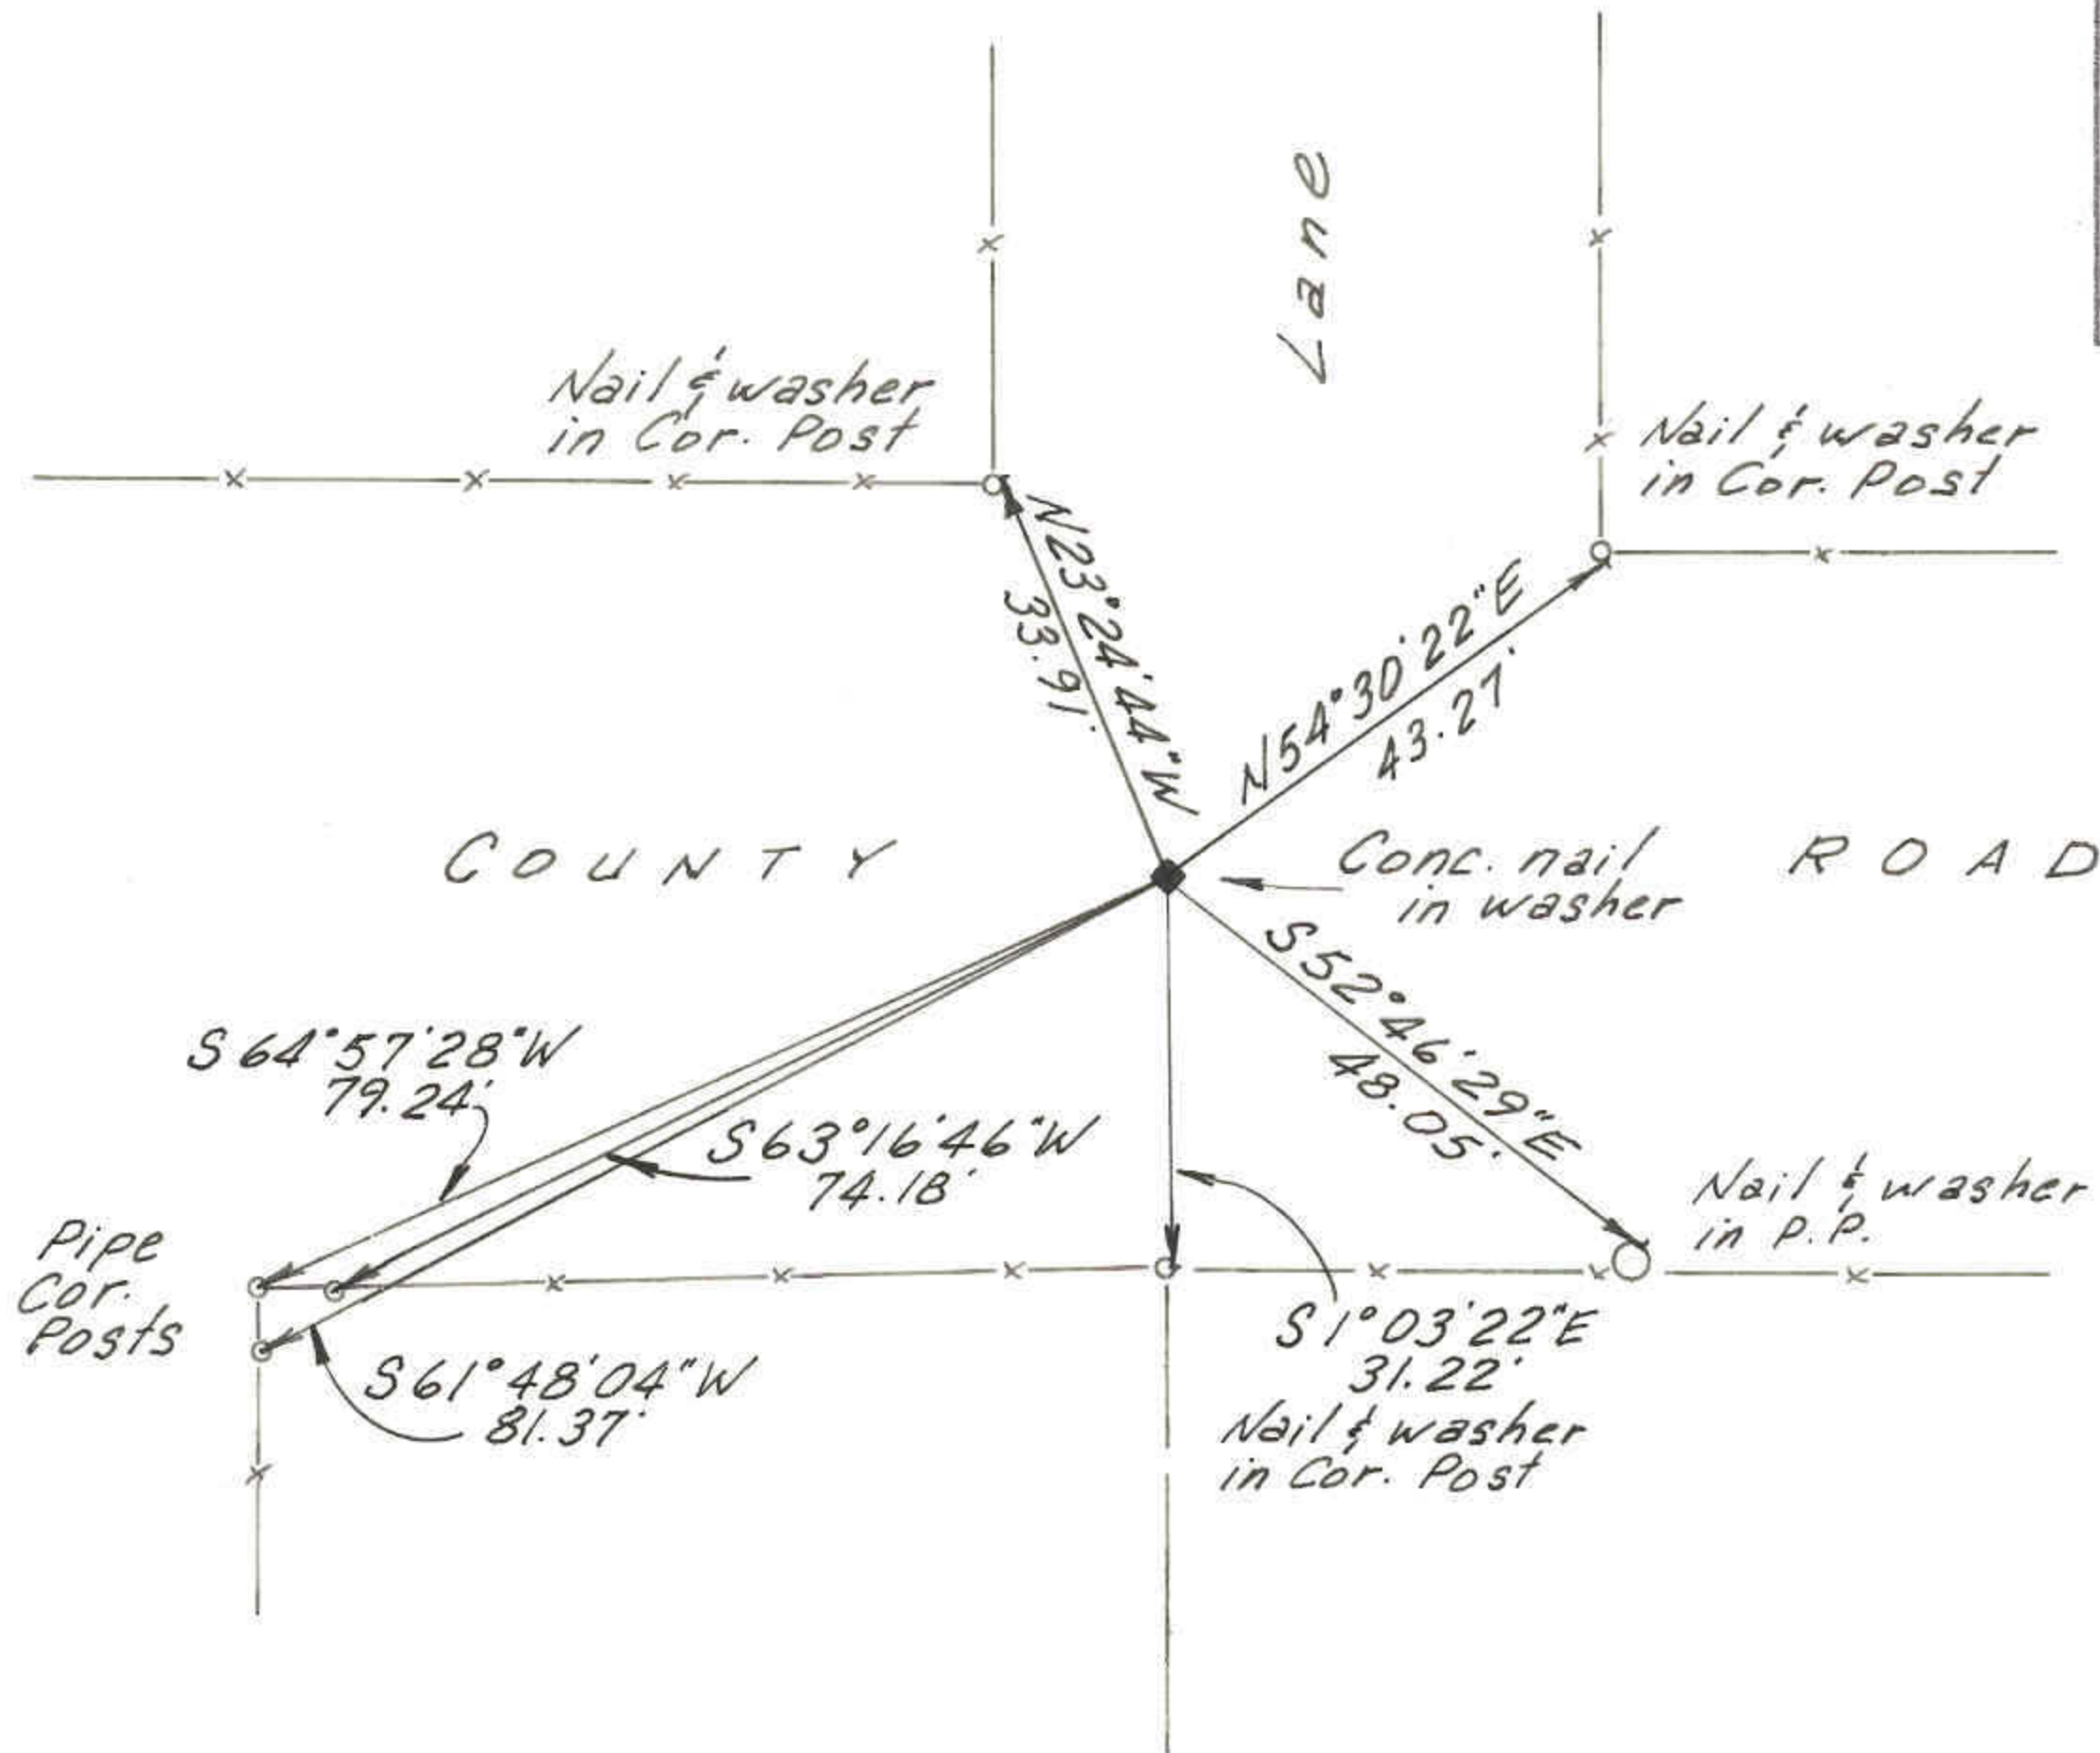

T3S
R3W
S 34
1/4
S 3
T4S
U.S.B. & M.
1990

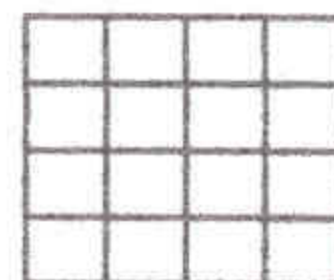

AY-15



DESCRIPTION OF CORNER EVIDENCE FOUND

This corner was established from existing fence line evidence and records from previous surveys.

DESCRIPTION OF MONUMENT AND ACCESSORIES ESTABLISHED TO PERPETUATE THE ORIGINAL LOCATION OF THE CORNER

Set concrete nail in washer in the asphalt of the county road at the position of this corner and referenced as shown.

STATE PLANE COORDINATE DATA

CERTIFICATION

I Jerry D. Allred, Registered Land Surveyor, State of Utah, hereby certify that I have performed or reviewed the work done on the diagrammed corner as reported on this recordation form and approve same.

Date 15 Feb '90

Jerry D. Allred
Signature of Surveyor

3817
Reg. No.

S 21 Mar 03